
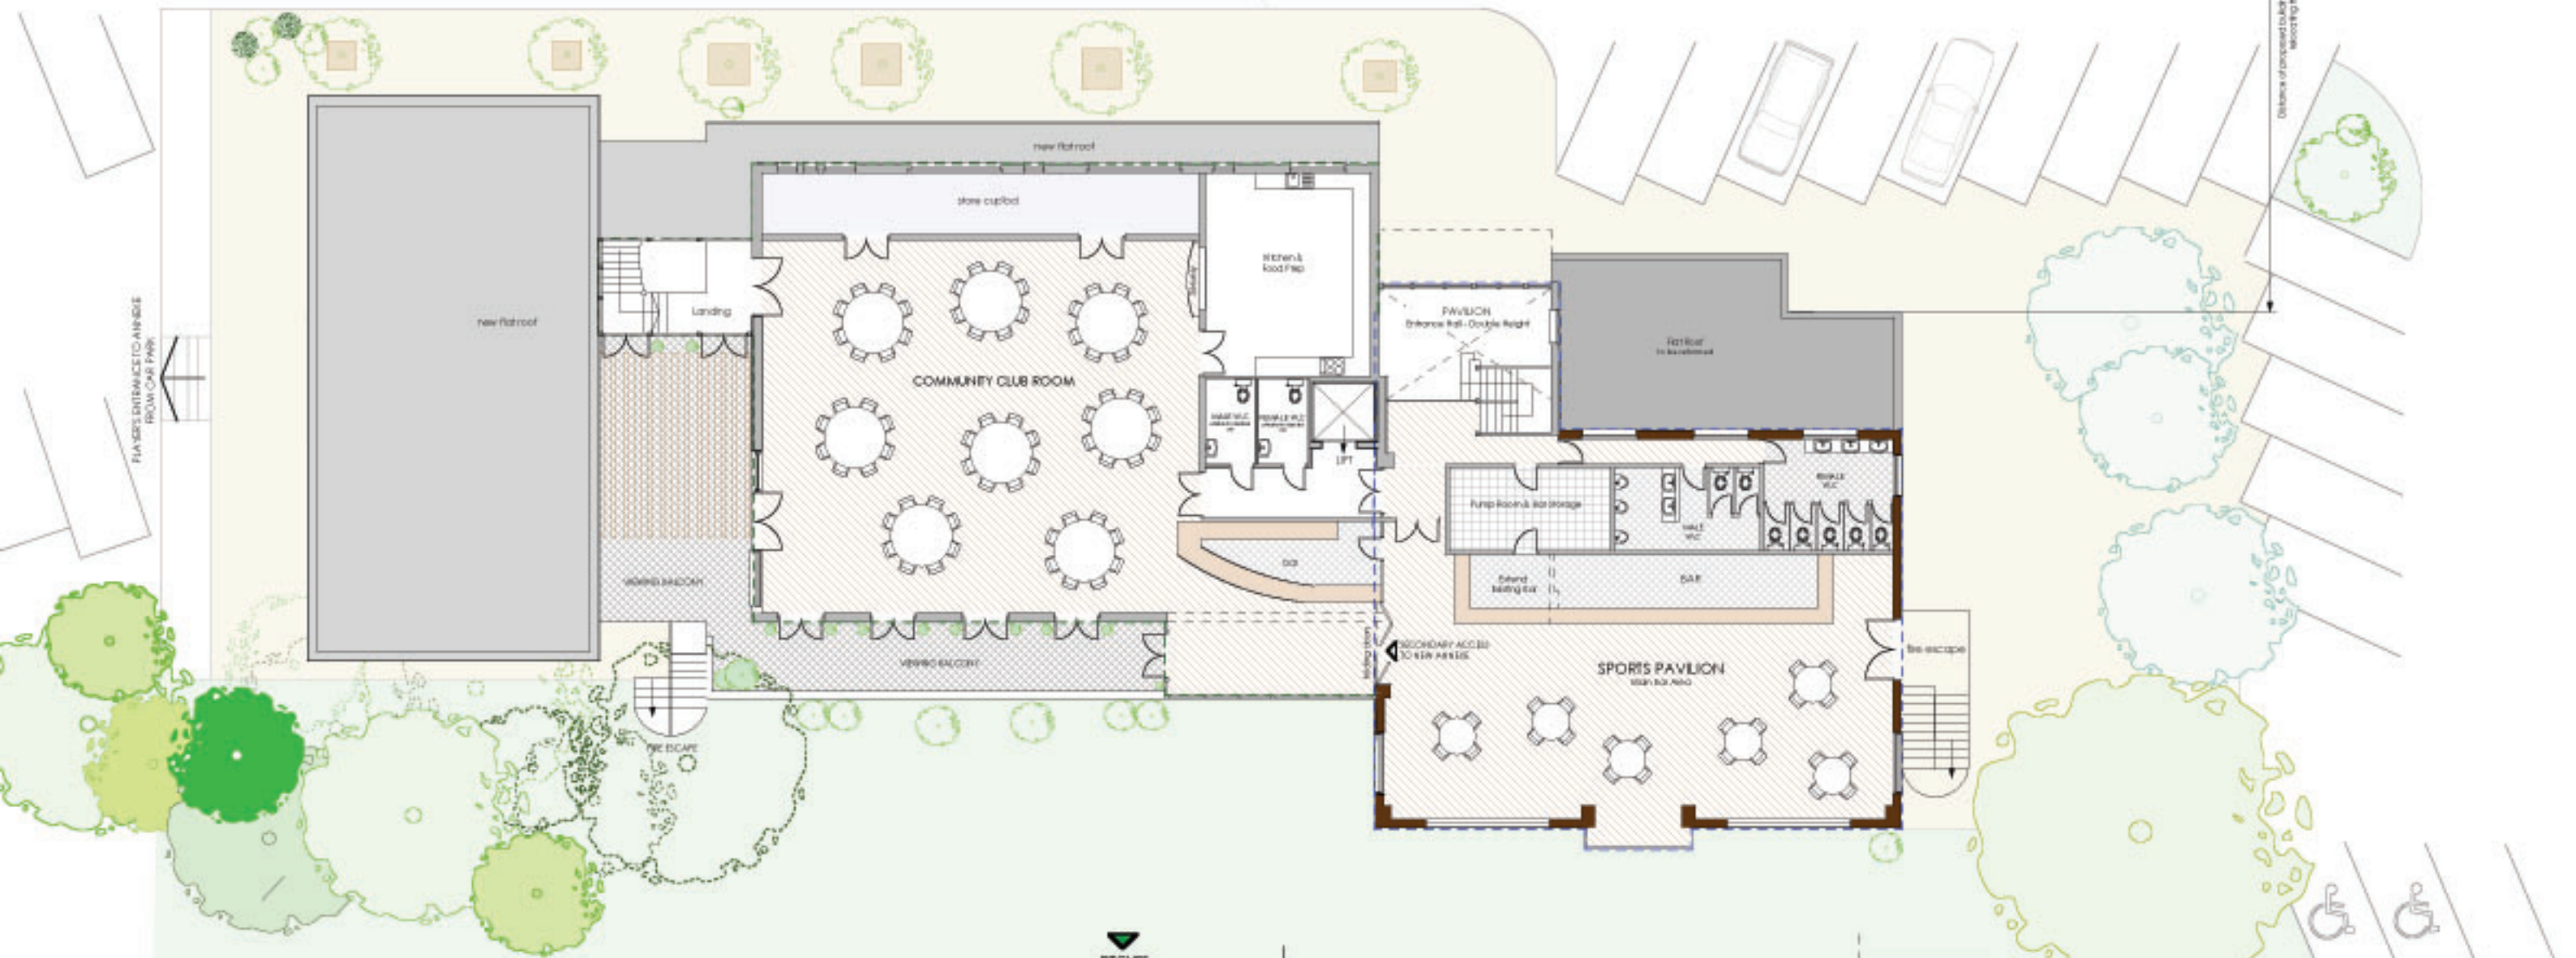


# FIRST FLOOR PLAN

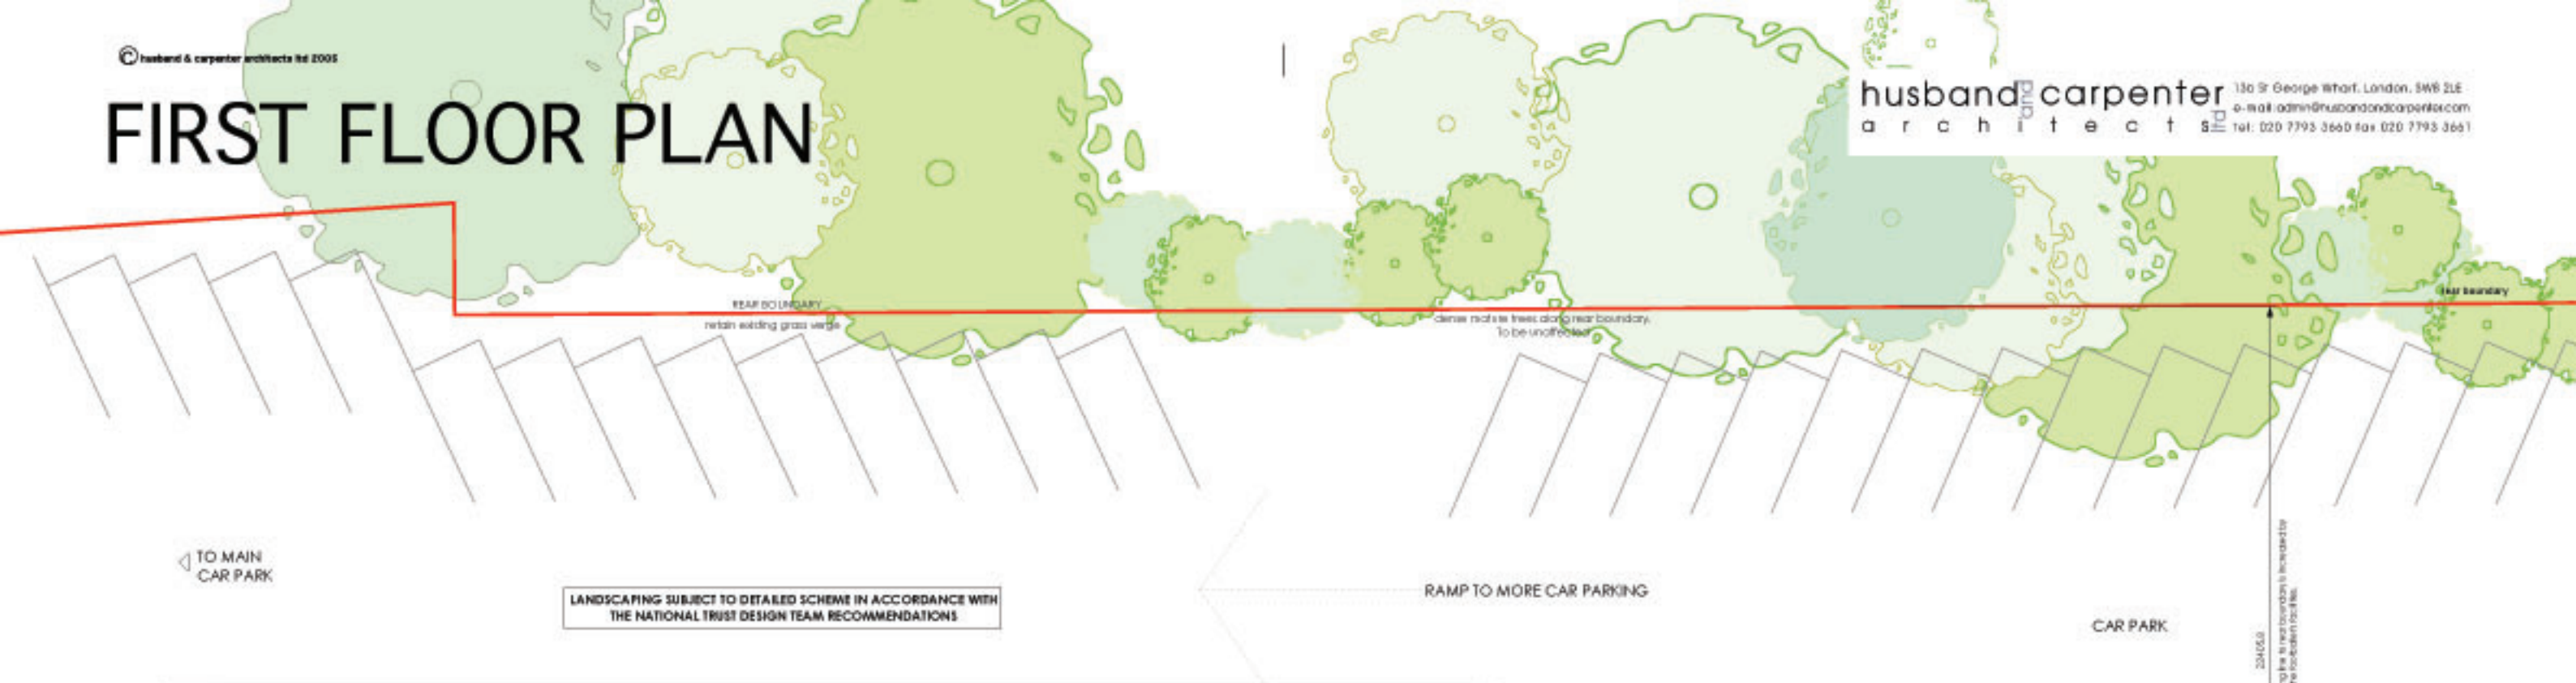

**drawing notes:**  
 This drawing must not be scaled, only figured dimensions should be used. Large scale drawings are to be preferred to small scale drawings in case of discrepancy. This drawing should not be used for construction. If there are any discrepancies or contradictions between this and other information, it should be brought to the Architect's attention. Any Adjoining Buildings/Landscape Features shown are for illustrative purposes only and have not been formally surveyed for this drawing unless noted otherwise. This drawing and the information contained therein are the copyright of the Architects, and must not be reproduced in part or whole, or disclosed to third parties, unless agreed in writing with Husband & Carpenter Architects Ltd.

project: **A NEW CHARITY ANNEXE TO THE EXISTING SPORTS PAVILION**

client: **DORKING RUGBY FOOTBALL CLUB LIMITED**

Revision notes:				
date	scale	project no	drawing no	revision
AUG 2009	1:100@A1	2068	PL02	